



CAMPANIA



Discover the Campania model home, a truly impressive custom-designed home with over 4,000 square feet of pure luxury. This spacious, 4 bedroom plus study, 4 full-baths, 1 half-bath, and dual 2 car garage offers an exceptional living experience with carefully designed features that you simply have to experience for yourself.

AREA SUMMARY


A/C Living Space: 4,542 sq. ft.
Garages: 1,160 sq. ft.
Outdoor Living: 731 sq. ft.
Entry: 142 sq. ft.
Grand Total: 6,575 sq. ft.

FEATURES

Bedrooms: 4 Plus Study
Baths: 4 Full | 1 Half
Garage: Dual 2 Car
Designed By: R.G. Designs

DIMENSIONS

128' x 92' 8"

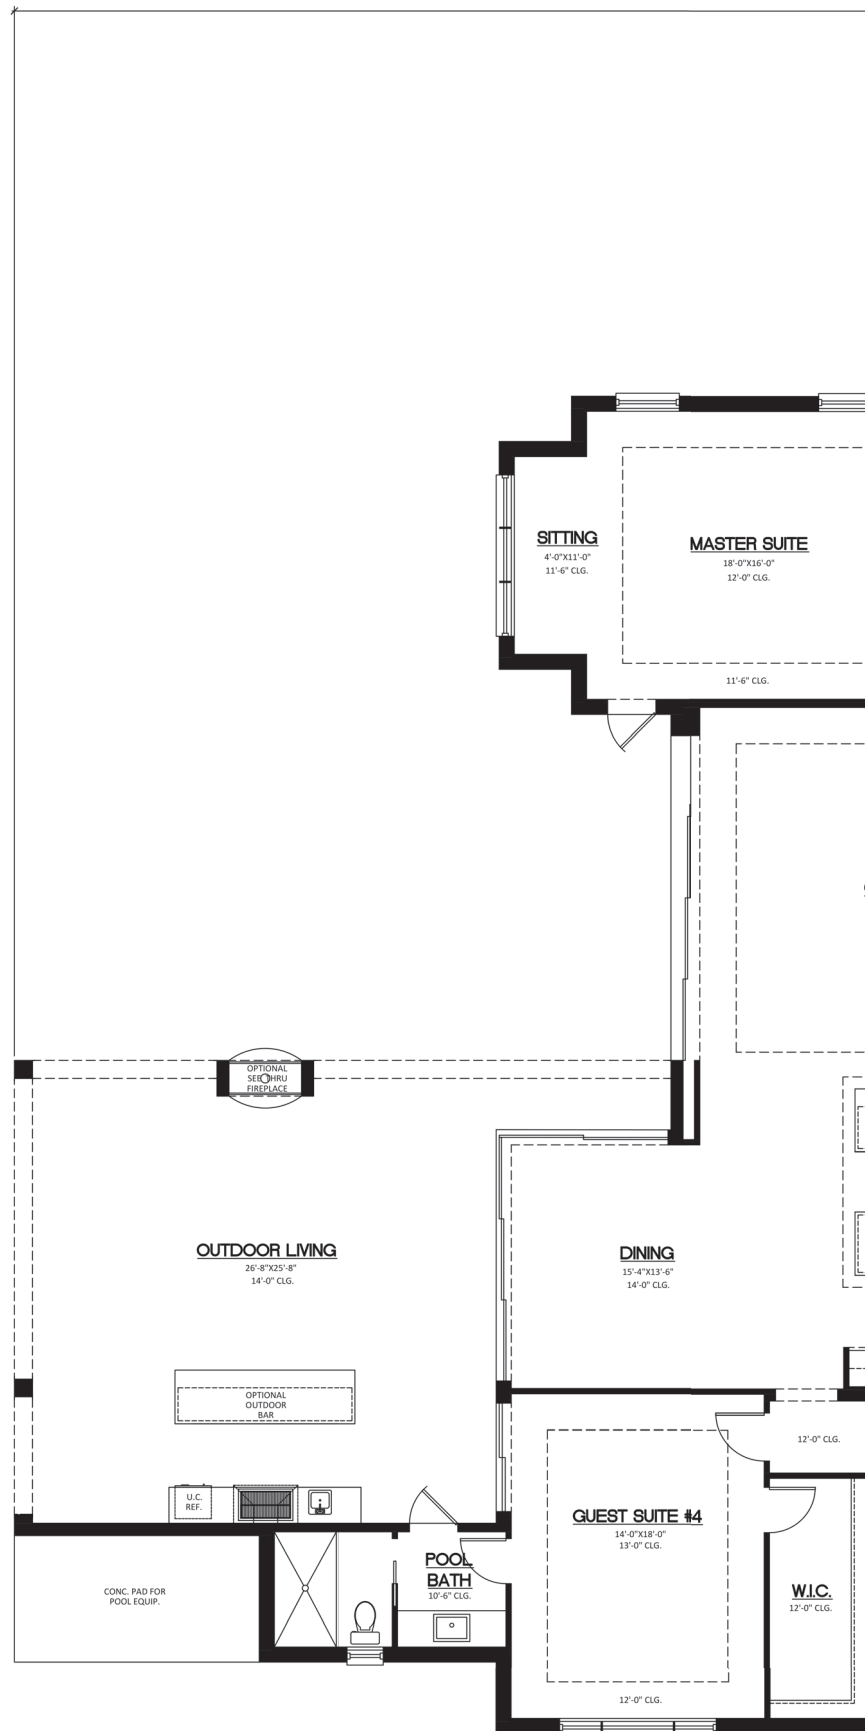


CAMPANIA



SCALE: 3/16" = 1'-0"

SILVER OAK SITE PLAN

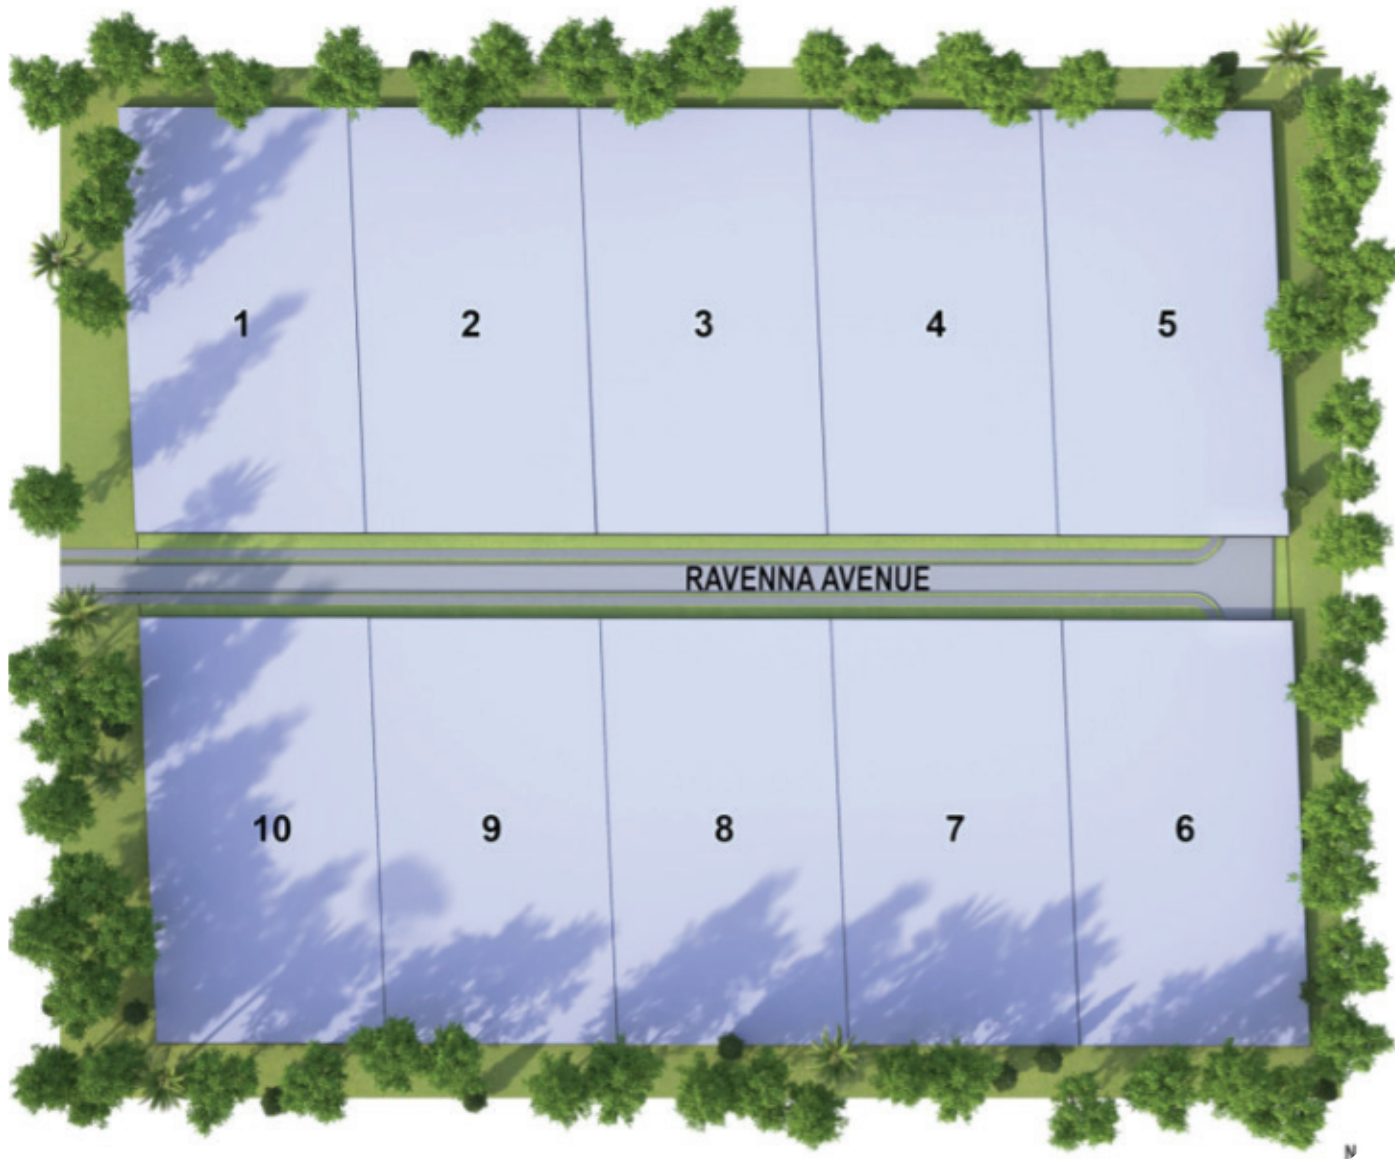

239.387.0111
SilverOakNaples.com



Pictures, photographs, colors, features, square footage, dimensions and specifications are for illustration purposes only and may vary from the homes as built. Home and community information including pricing, included features, terms, availability and amenities are subject to change and prior sale at any time without notice or obligation. 10/2024 CGC1526166